


2ND FLOOR PLAN

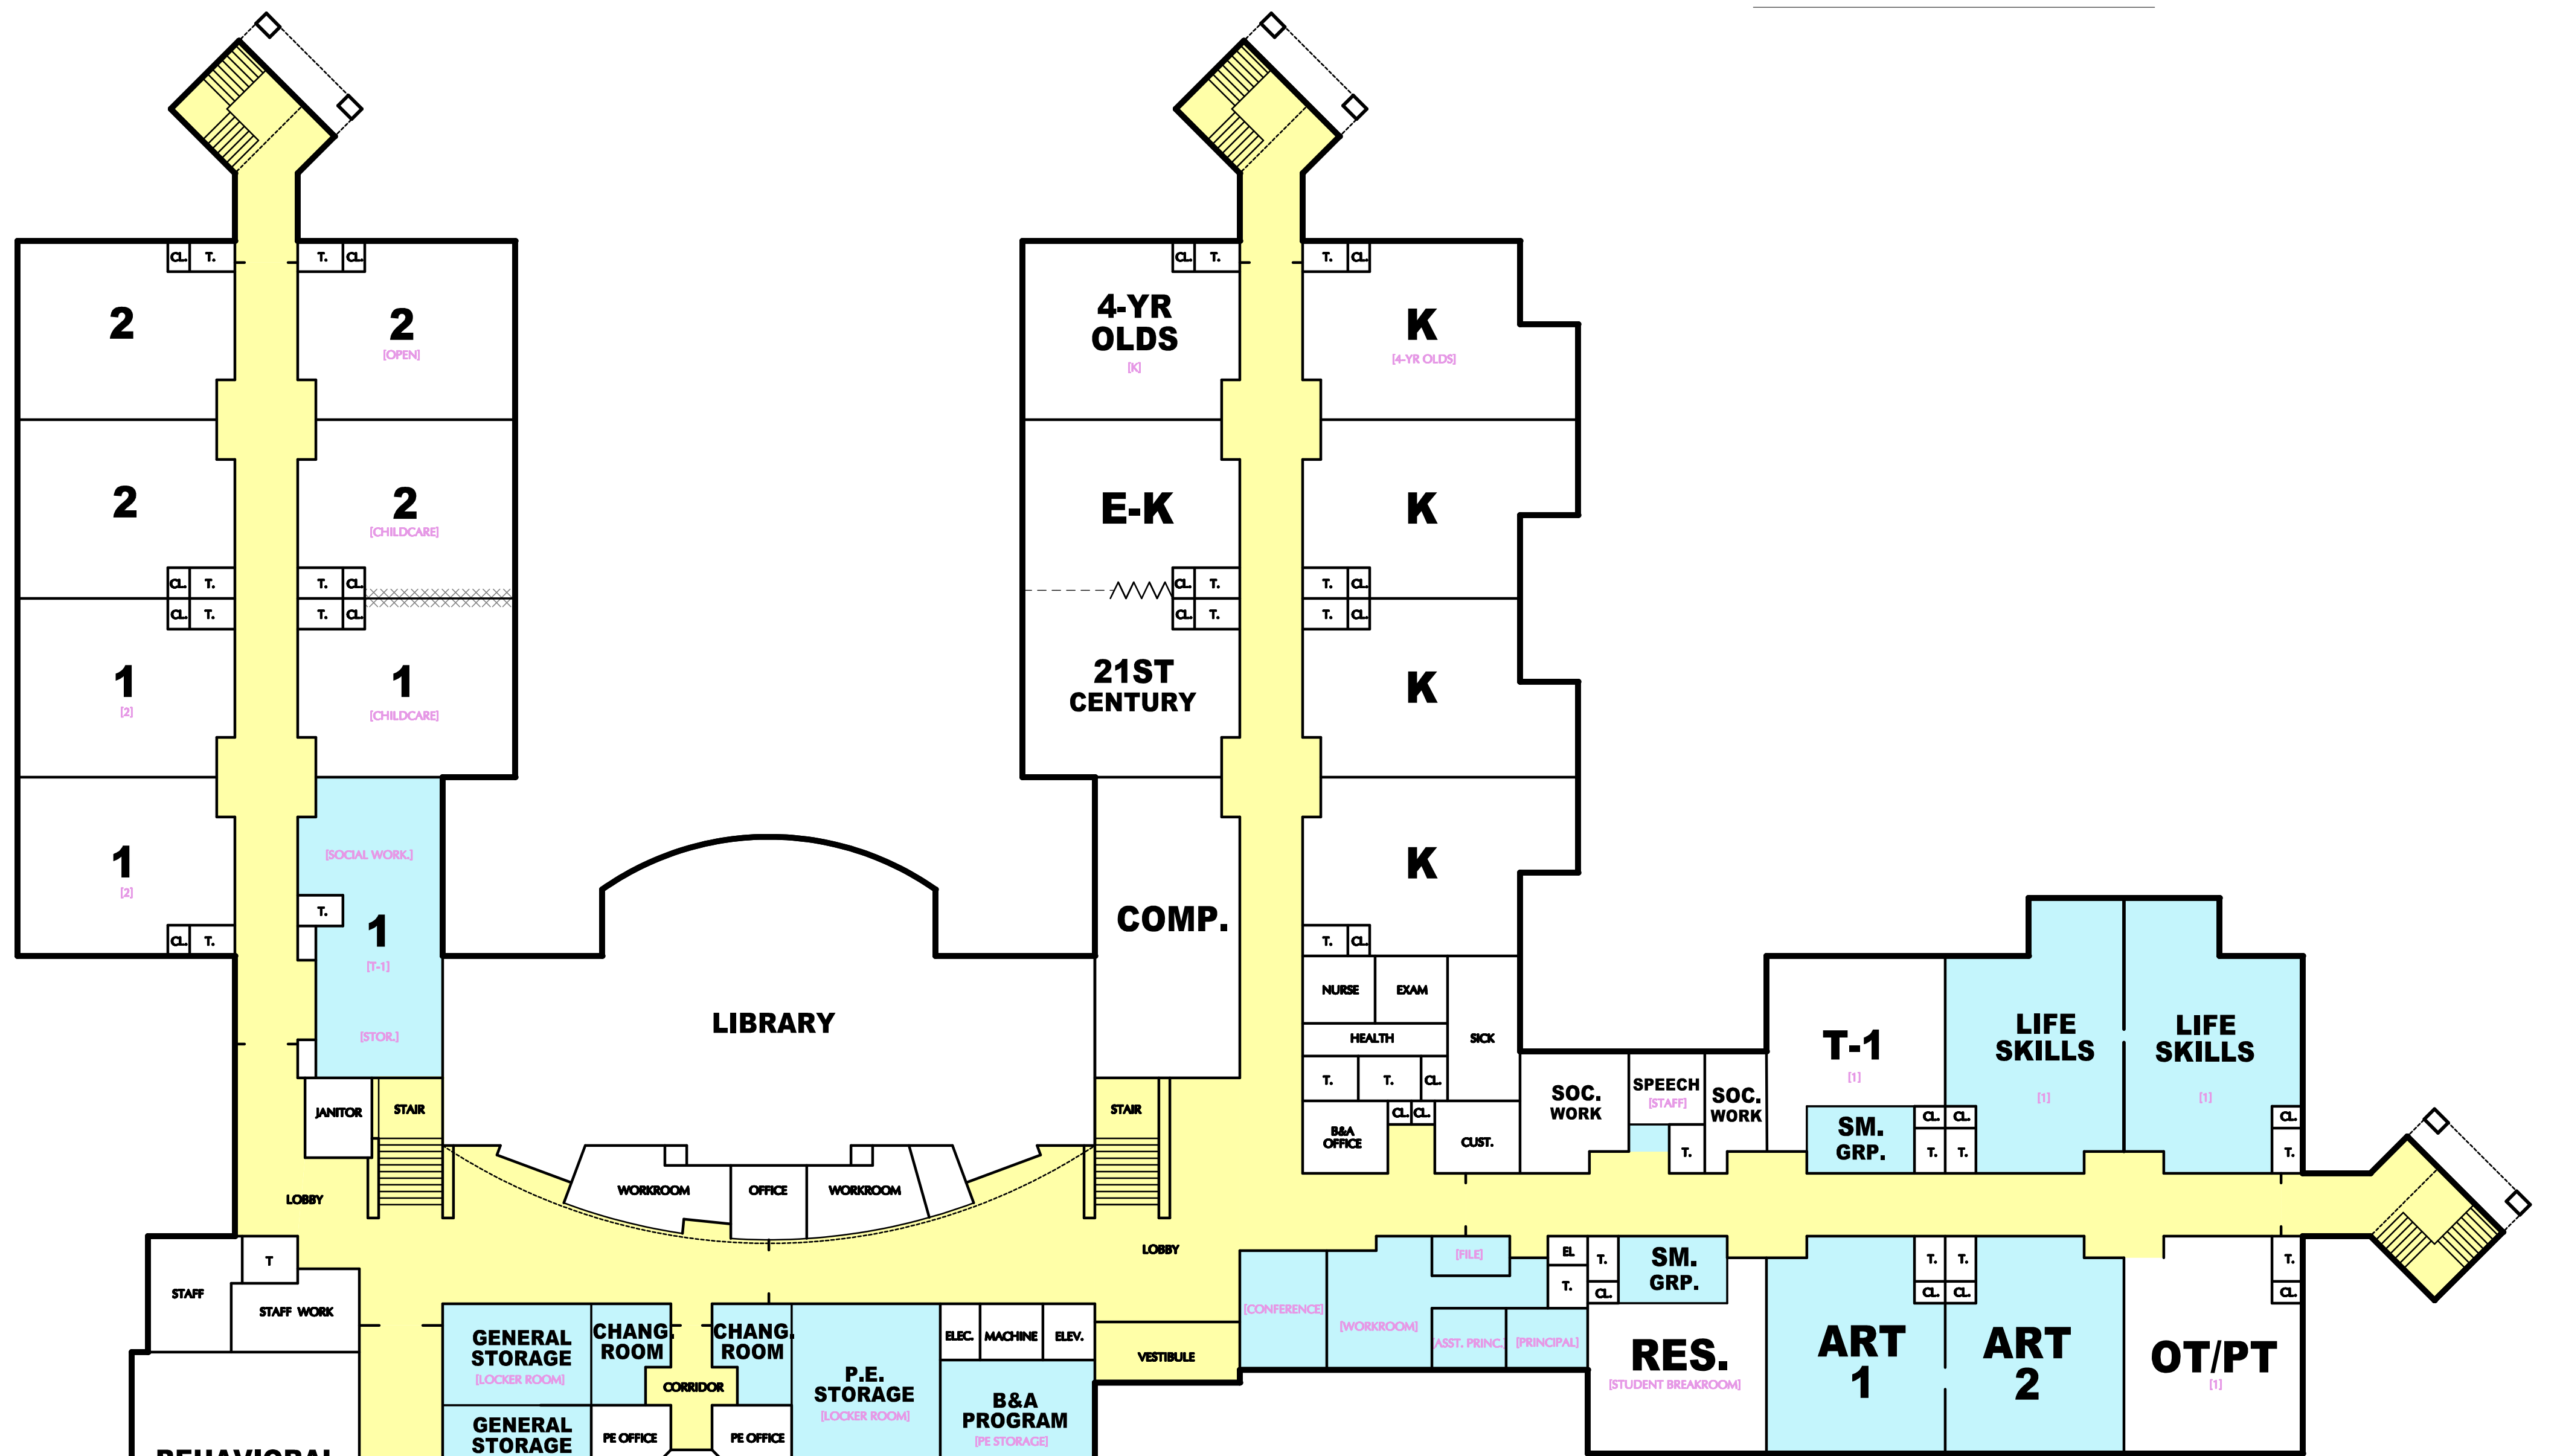

1ST FLOOR PLAN

- RENOVATIONS
- CIRCULATION

WINSLOW ELEMENTARY SCHOOL
WINSLOW, ME



MARCH 23, 2017
SCALE: 1/16" = 1'-0"

