


SECOND FLOOR PLAN



FIRST FLOOR PLAN

ENTRY/OFFICE/NURSE	2,600 SF
CAFETERIA	1,600 SF
BAND	1,400 SF
GYM	6,000 SF
6-7-8 WING	18,000 SF
NEW CONSTRUCTION	29,600 SF

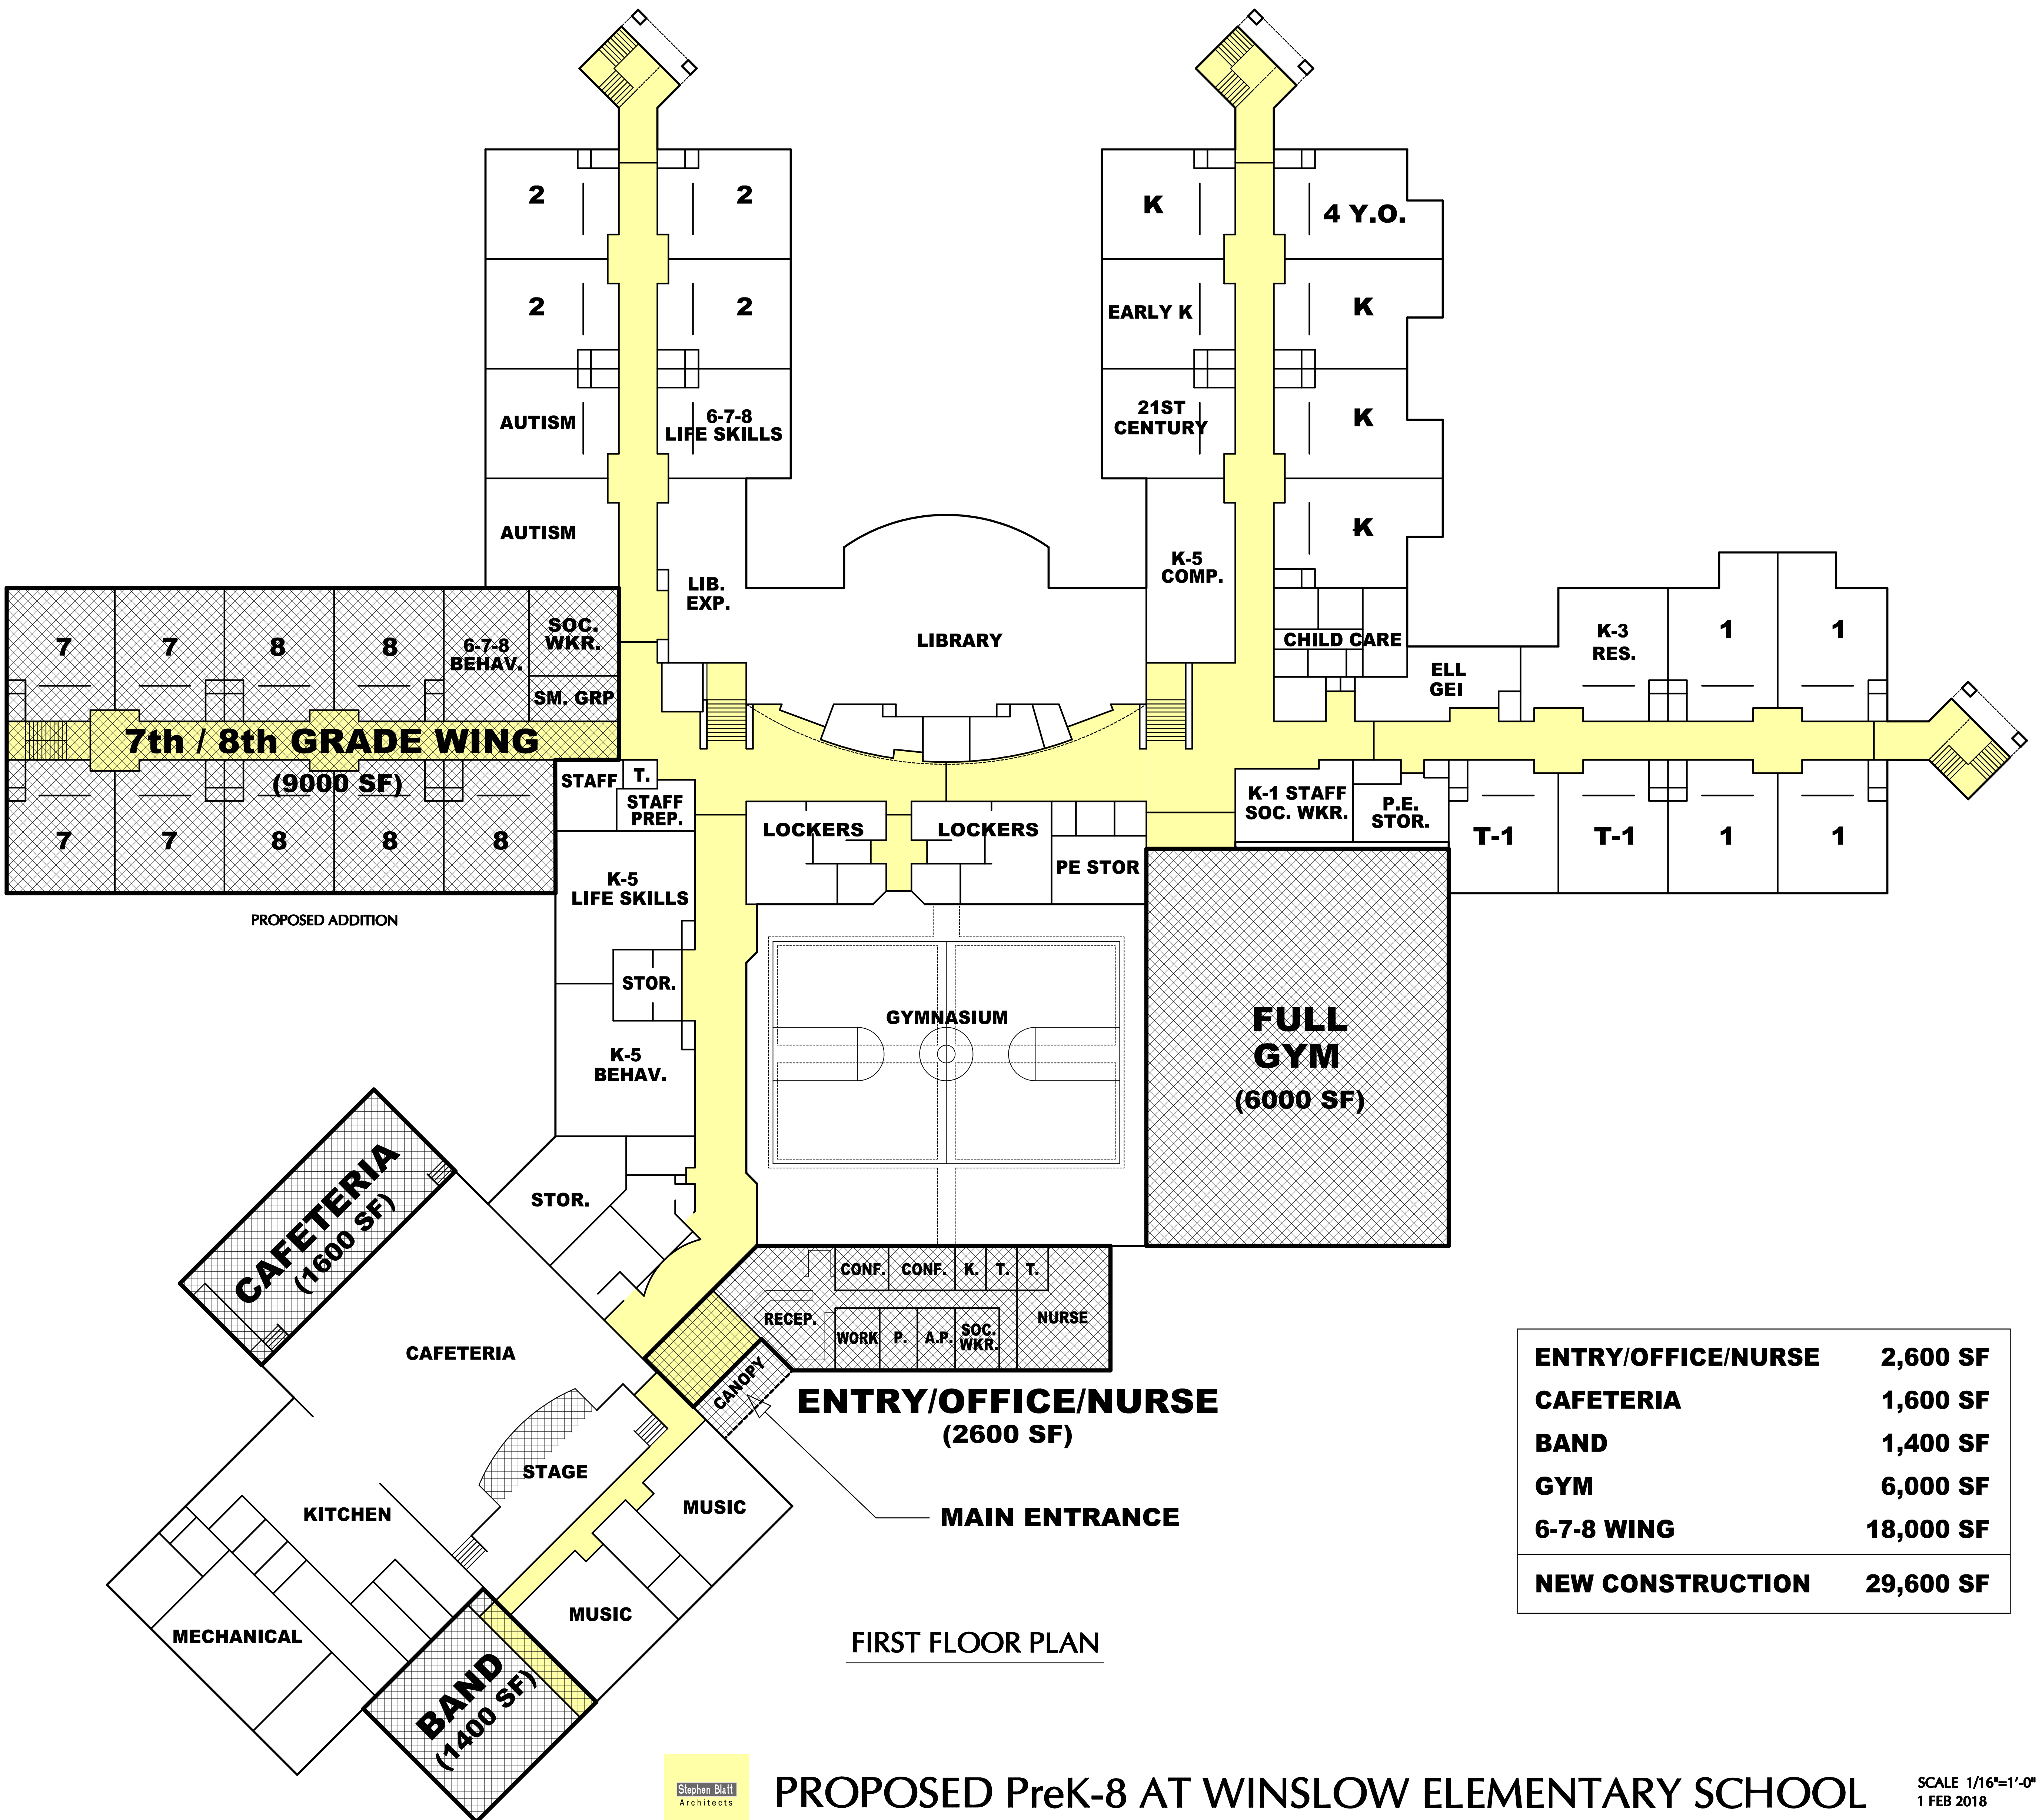

PROPOSED PreK-8 AT WINSLOW ELEMENTARY SCHOOL

SCALE 1/16"=1'-0"
1 FEB 2018